



SIDE ELEVATION - 1:100

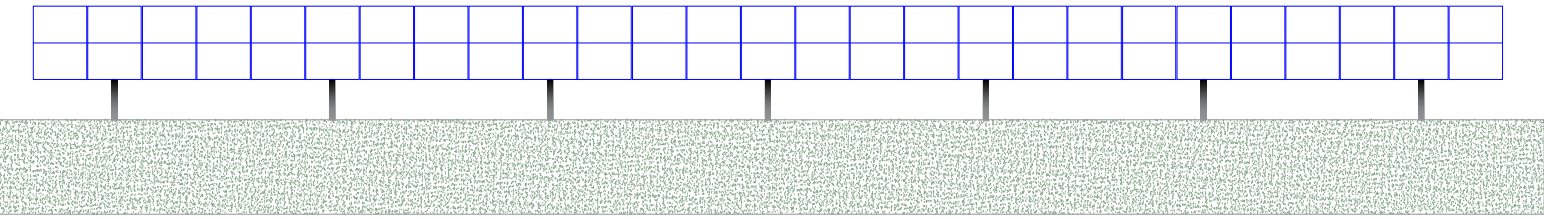

FRONT ELEVATION - 1:150

 

BayWa r.e. BayWa r.e. Solar Projects GmbH
Arabellastrasse 4 | 81925 München
Telefon +49 89 383932-0 | www.baywa-re.com

Project: Rag Lane
The UK
Ground Mounted PV

Date:	06.10.2020	Name:	sur
Drawn:			
Changed:			
Checked:			
Drawing Title:	02_detail_modul_mounting_1_100		
file name:	BWre20-RLE_PD.dwg		

Client:	Rag Lane Solar Limited	Scale:	1:100
Planning Period:	Permit#	Format:	A4